


NOTES

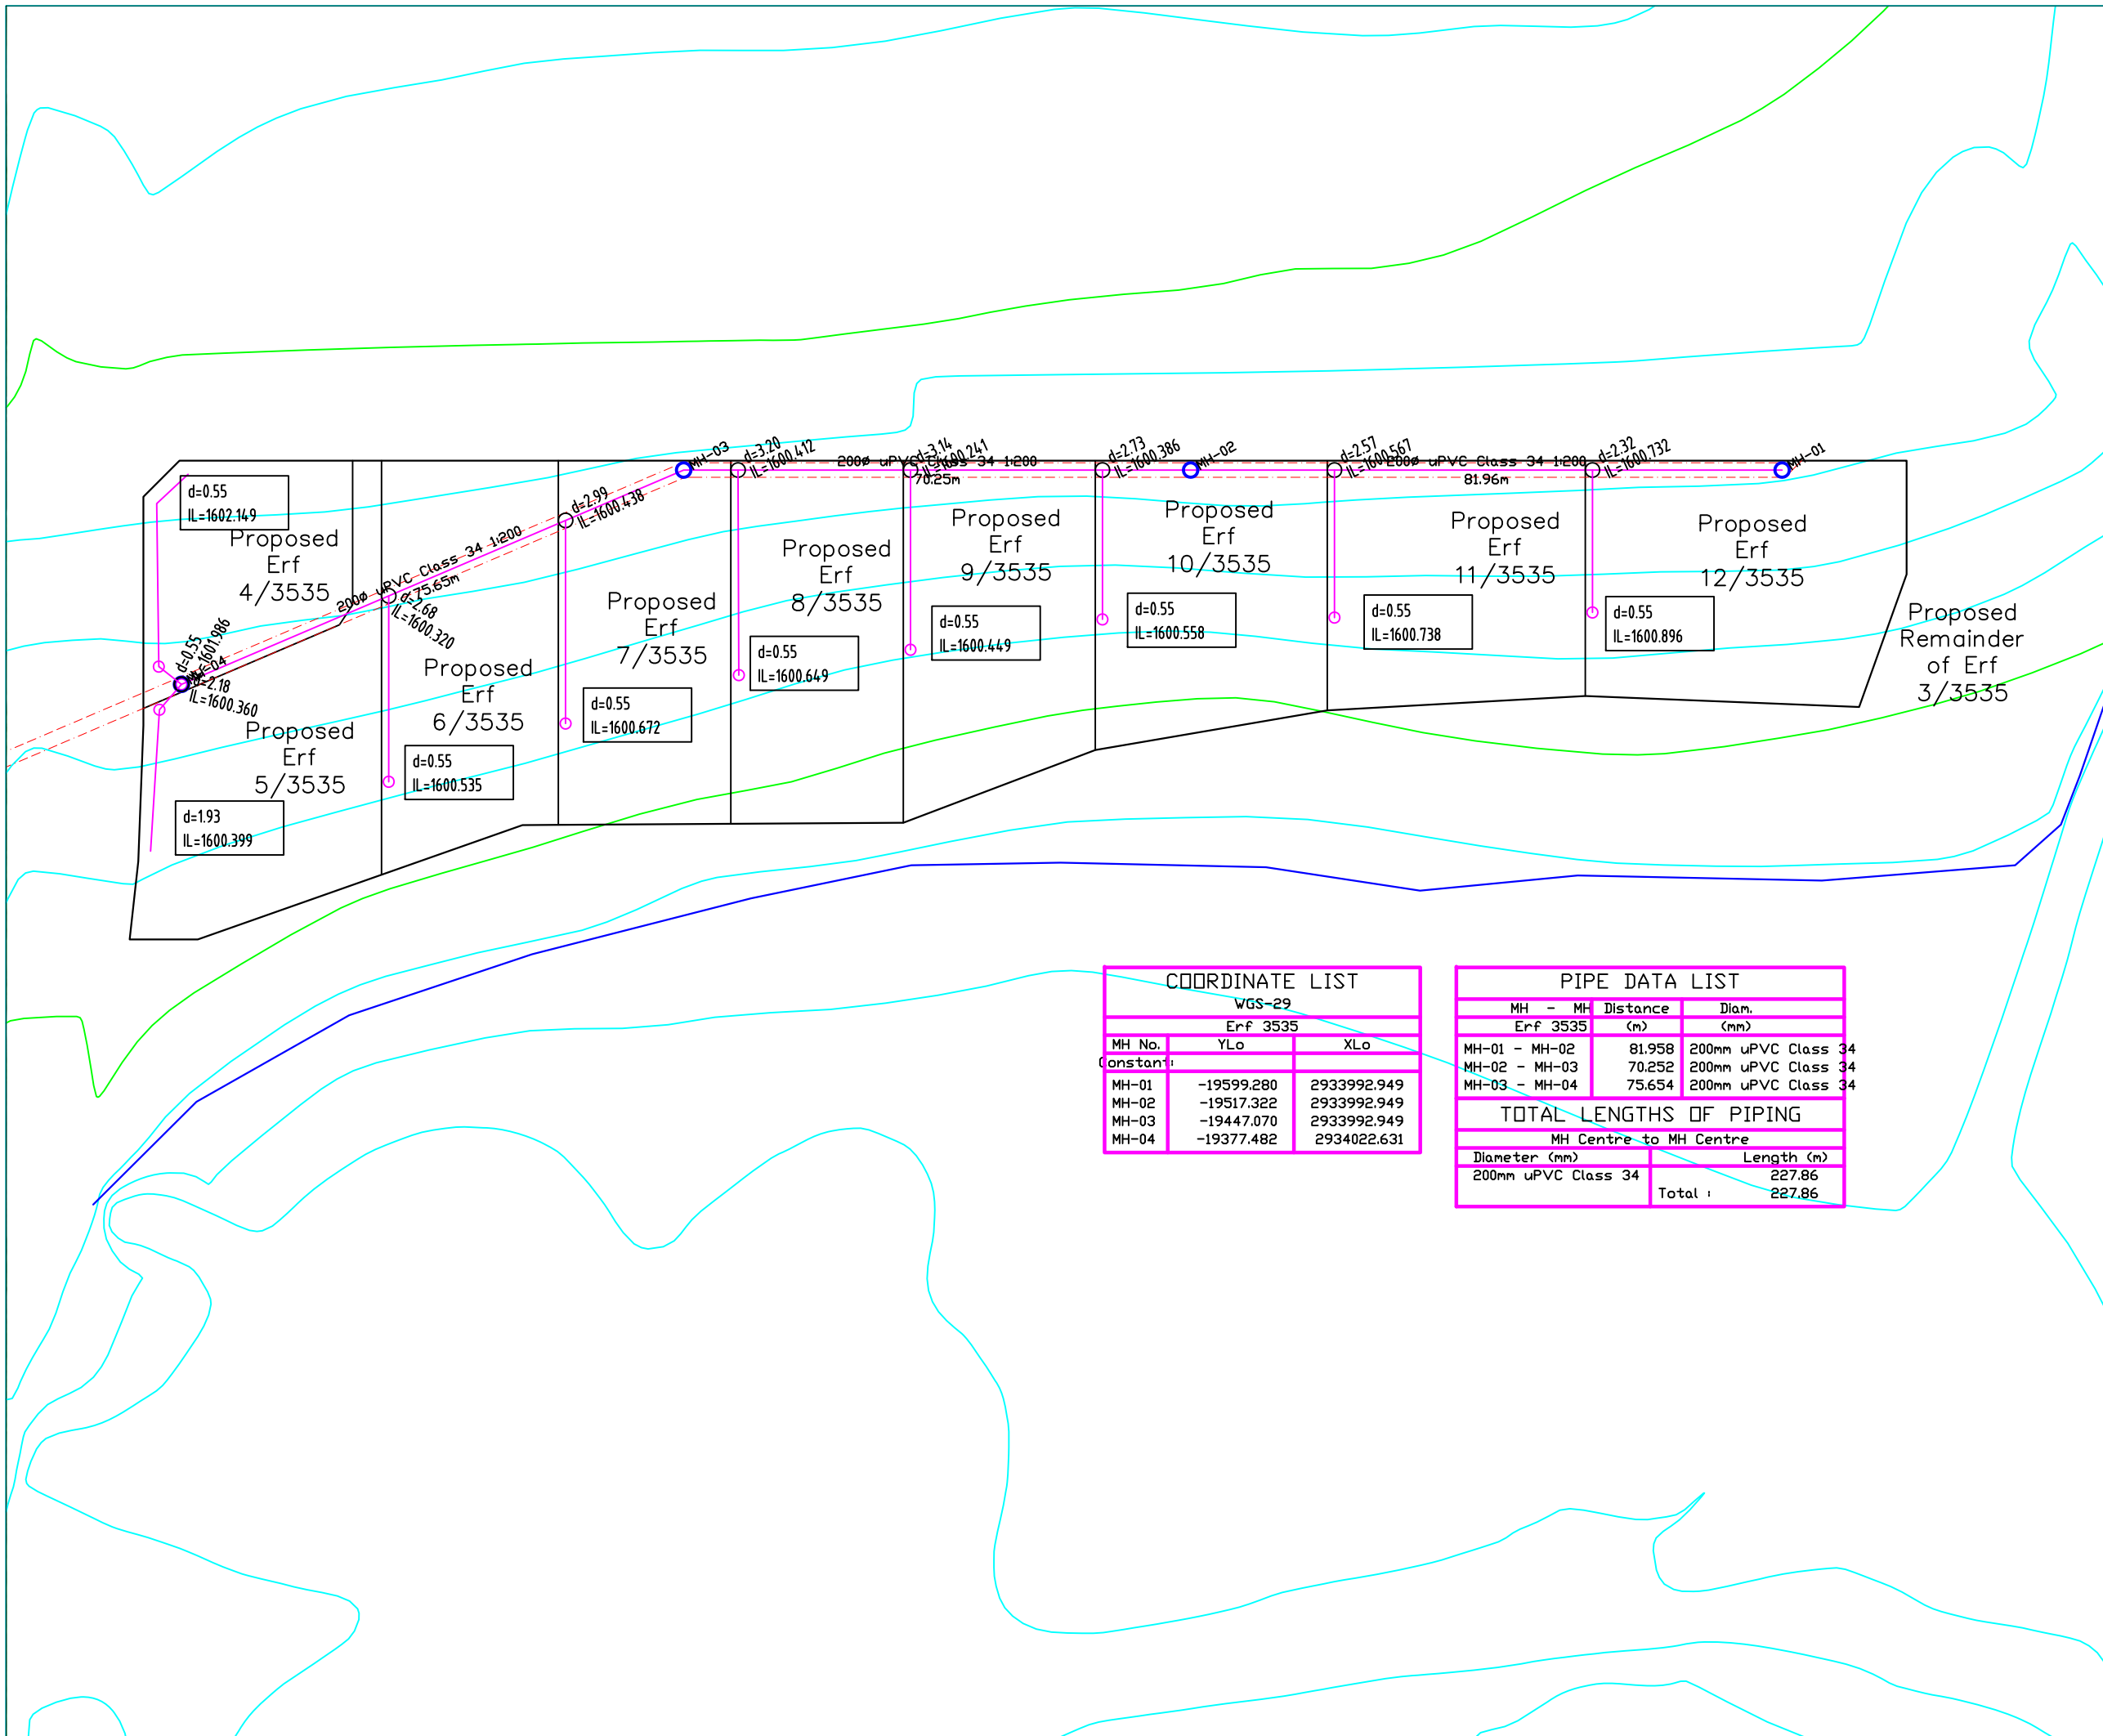

No	Description	Date	By
----	-------------	------	----

REVISIONS

Recommended by _____ Date _____

Approved by _____ Date _____

Drawn
B.C. THERON
Checked
Engineer

Designed
B.C. THERON
Engineer

Client App. _____ Date
AUG 2016

NOT TO SCALE



P.O. BOX 1392
BARBERTON
MPUMALANGA
1300
TEL: (082) 455 0657
FAX: (086) 671 5919

Client
WILLEM
JACOBS

Project
ERF 3535
SECUNDA
SUB-DIVISION

Title
SEWER CONNECTIONS

Drawing No
3535-S01

Rev No
0

COORDINATE LIST		
WGS-29		
Erf 3535		
MH No.	YLo	XLo
Constant:		
MH-01	-19599.280	2933992.949
MH-02	-19517.322	2933992.949
MH-03	-19447.070	2933992.949
MH-04	-19377.482	2934022.631

PIPE DATA LIST		
MH - MH	Distance	Diam.
Erf 3535	(m)	(mm)
MH-01 - MH-02	81.958	200mm uPVC Class 34
MH-02 - MH-03	70.252	200mm uPVC Class 34
MH-03 - MH-04	75.654	200mm uPVC Class 34
TOTAL LENGTHS OF PIPING		
MH Centre to MH Centre		
Diameter (mm)	Length (m)	
200mm uPVC Class 34	227.86	
Total :	227.86	